


FIRST FLOOR PLAN - 36 UNIT BUILDING (BLDG. 7)
Scale: 1/8" = 1'-0"

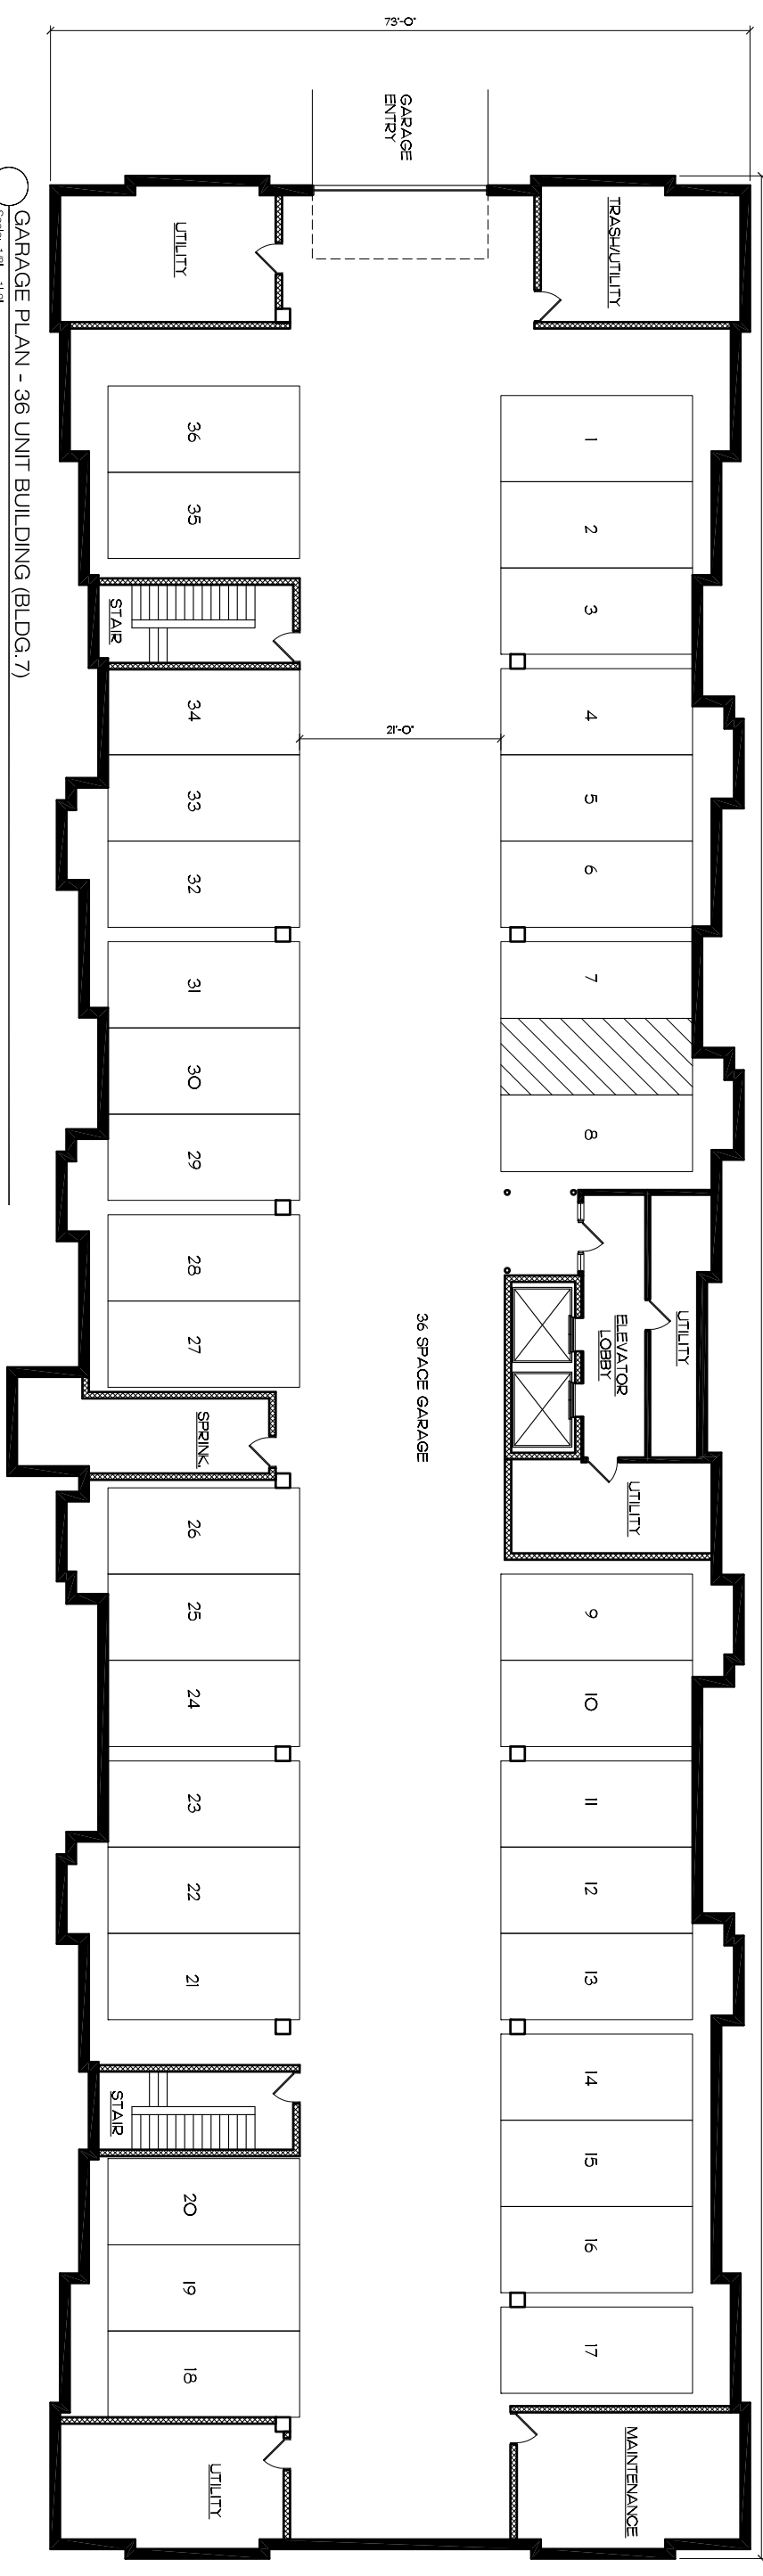

GARAGE PLAN - 36 UNIT BUILDING (BLDG. 7)
Scale: 1/8" = 1'-0"

LIFE- Colonial Village
Lynnfield, Massachusetts
July 22, 2008

O'SULLIVAN ARCHITECTS, INC.
ARCHITECTURE • DESIGN • PLANNING
201 EDGEWATER DRIVE, SUITE 215 • WAKEFIELD, MA 01880
Tel: (781) 246-1667 • Fax: (781) 246-1683 • WWW.OSULLIVANARCHITECTS.COM
© 2008 OSullivan Architects, Inc.